

CORNER RECORD


Agency Index: CR-24-310

Document Number: _____

City of LATHROP

County of SAN JOAQUIN, California

Brief Legal Description SEVEN FOUND MONUMENTS AT KILARNEY COURT, AS SHOWN IN MAPS & PLATS, BOOK 32, PAGE 99 & BOOK 33, PAGE 65, SECTION 23, T.1.S., R. 6 E., M.D.M.

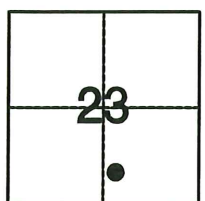

T.1S, R.6E

CORNER TYPE

- Government Corner
- Meander
- Rancho
- Control
- Property
- Other

Date of Survey 05-22-24

COORDINATES (Optional)

- N. _____ E. _____
- Elevation _____
- Units Metric U.S. Survey Foot
- Horizontal Datum _____
- Zone _____ Epoch Date _____
- Vertical Datum _____
- Complies with Public Resources Code §§8801-8819
- Complies with Public Resources Code §§8890-8902

PLS Act Ref: 8765(d) 8771 8773 Other:

Corner/Monument: Left as found Established Rebuilt Pre-Construction
 Found and Tagged Reestablished Referenced Post-Construction

Narrative of corner identified and monument as found, set, reset, replaced, or removed:

See sheet #2 for description(s):

FOUND MONUMENTS AS SHOWN ON SHEET 2.

SURVEYOR'S STATEMENT

This Corner Record was prepared by me or under my direction in conformance with the Land Surveyors' Act on JULY 8, 2024,

Signed *Watson* P.L.S. ██████████ Number 6953




COUNTY SURVEYOR'S STATEMENT

This Corner Record was received August 13, 2024 and examined and filed September 6, 2024

Signed *James E Hart* P.L.S. or R.C.E. No: 8657
Title County Surveyor



County Surveyor's Comment _____

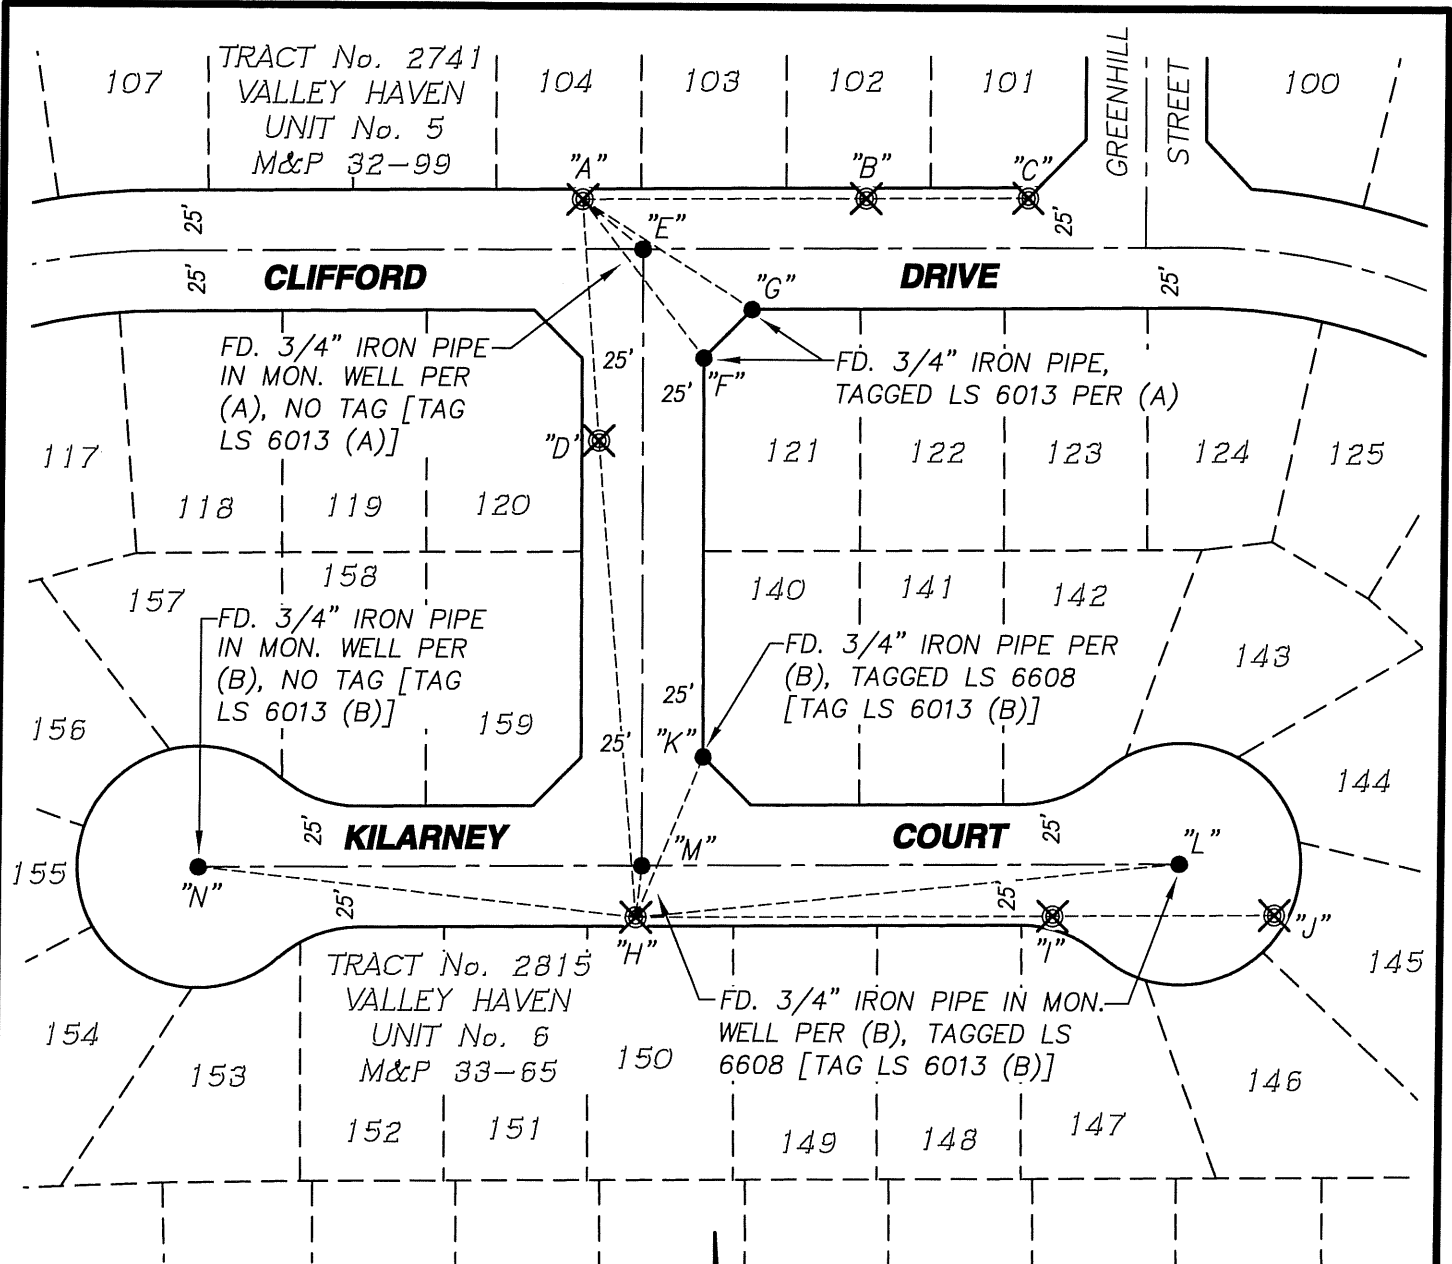

X AND DISTANCE TABLE		
BS-@-FS	X	FS DISTANCE
C-A-C	00°00'00"	185.815'(M)
C-A-B	359°28'29"	91.755'(M)
C-A-D	88°16'36"	99.068'(M)
C-A-E	40°21'20"	32.376'(M)
C-A-F	53°10'12"	82.554'(M)
C-A-G	33°36'16"	83.502'(M)

X AND DISTANCE TABLE		
BS-@-FS	X	FS DISTANCE
J-H-J	00°00'00"	265.091'(M)
J-H-I	359°36'03"	154.593'(M)
J-H-D	264°13'00"	199.099'(M)
J-H-K	292°11'59"	71.756'(M)
J-H-L	354°19'17"	227.361'(M)
J-H-M	276°14'14"	21.426'(M)
J-H-N	186°21'23"	183.201'(M)



SCALE: 1" = 80'

LEGEND:

- ⊗ SET BRASS TAG & NAIL LS 6953
- FOUND MONUMENT AS NOTED.
- M.&P. MAPS AND PLATS S.J.C.R.
- S.J.C.R. SAN JOAQUIN COUNTY RECORDS
- (M) MEASURED DISTANCE.
- MON. MONUMENT

REFERENCES:

- (A) M.&P. 32-99, S.J.C.R.
- (B) M.&P. 33-65, S.J.C.R.