


CORNER RECORD

Agency Index CR-24-345
 Document Number _____

City of _____ County of San Joaquin, California
 Brief Legal Description LOTS 8 & 10 OF BLOCK 7 OF "WOODBIDGE", PER R.S. 22-192, S.J.C.R.

CORNER TYPE

COORDINATES (Optional)

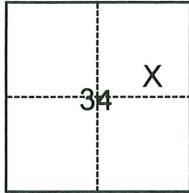

- | | |
|--|--|
| <input type="checkbox"/> Government Corner | <input type="checkbox"/> Control |
| <input type="checkbox"/> Meander | <input checked="" type="checkbox"/> Property |
| <input type="checkbox"/> Rancho | <input type="checkbox"/> Other |

N. _____ E. _____

Elevation _____

Units Metric U.S. Survey Foot

Horizontal Datum _____

Zone _____ Epoch Date _____

Vertical Datum _____

Complies with Public Resources Code §§8801-8819

Complies with Public Resources Code §§8890-8902

Date of Survey August 8, 2024

T.4N., R.6E., M.D.B.&M.

- | | | | | |
|----------------------|---|---|-------------------------------------|--|
| PLS Act Ref.: | <input type="checkbox"/> 8765(d) | <input checked="" type="checkbox"/> 8771 | <input type="checkbox"/> 8773 | <input type="checkbox"/> Other: |
| Corner/
Monument: | <input type="checkbox"/> Left as found | <input type="checkbox"/> Established | <input type="checkbox"/> Rebuilt | <input type="checkbox"/> Pre-Construction |
| | <input type="checkbox"/> Found and tagged | <input checked="" type="checkbox"/> Reestablished | <input type="checkbox"/> Referenced | <input type="checkbox"/> Post-Construction |

Narrative of corner identified and monument as found, set, reset, replaced, or removed:

See sheet #2 for description(s):

SURVEYOR'S STATEMENT

This Corner Record was prepared by me or under my direction in conformance with
 the Professional Land Surveyors' Act on September 13, 2024
 Signed Joe Murphy (P.L.S. or R.C.E. No. 7269)




COUNTY SURVEYOR'S STATEMENT

This Corner Record was received September 16, 2024
 and examined and filed September 20, 2024
 Signed James E. Hart P.L.S. or R.C.E. No. 8657
 Title County Surveyor



County Surveyor's Comment

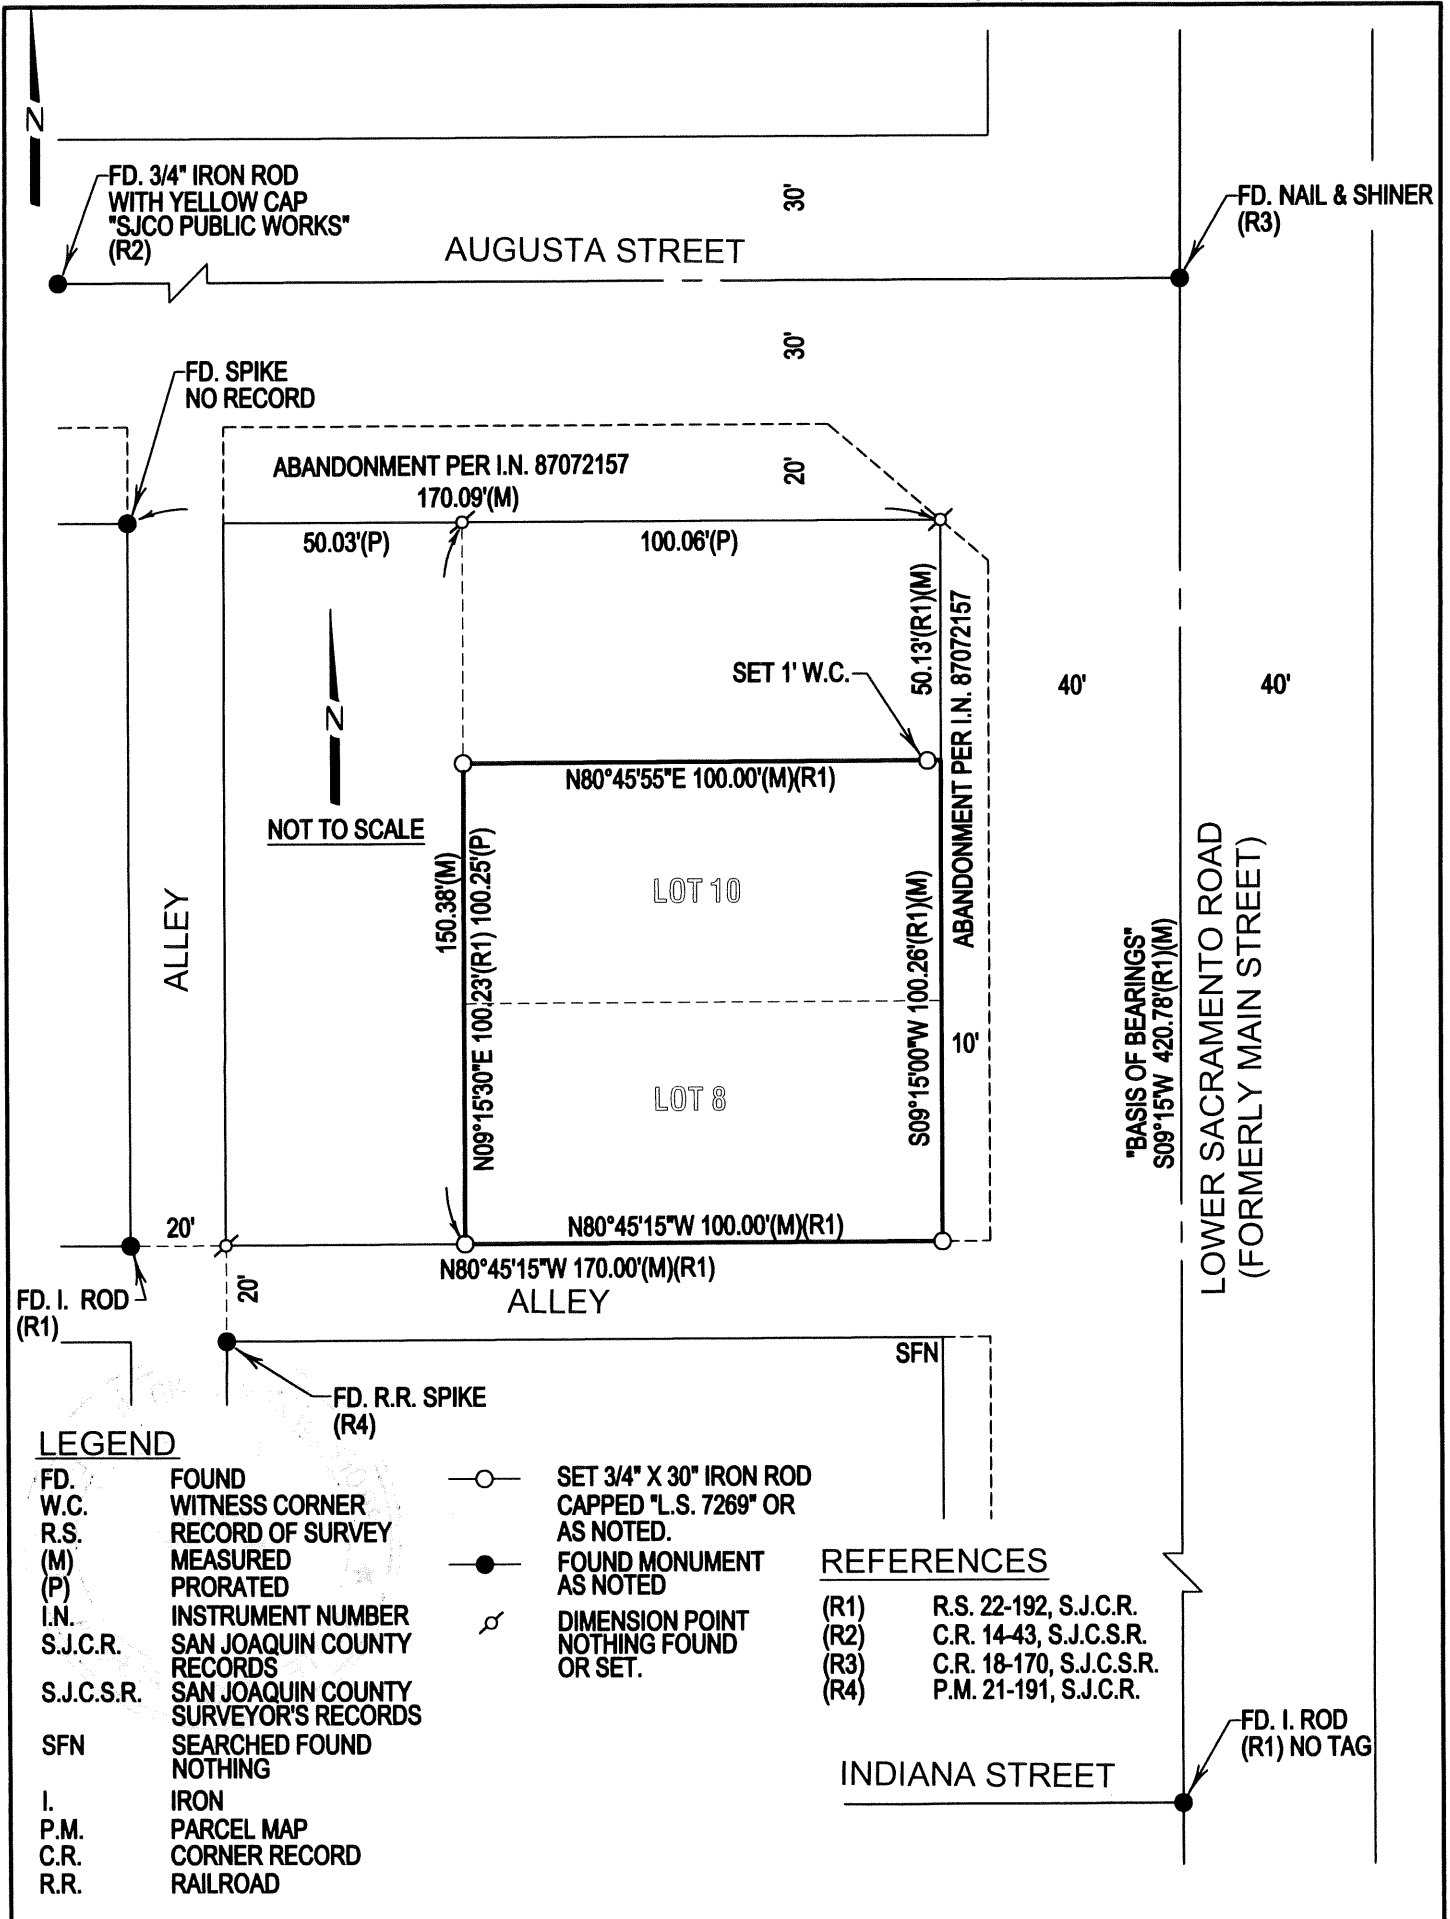

LEGEND

FD.	FOUND
W.C.	WITNESS CORNER
R.S.	RECORD OF SURVEY
(M)	MEASURED
(P)	PRORATED
I.N.	INSTRUMENT NUMBER
S.J.C.R.	SAN JOAQUIN COUNTY RECORDS
S.J.C.S.R.	SAN JOAQUIN COUNTY SURVEYOR'S RECORDS
SFN	SEARCHED FOUND NOTHING
I.	IRON
P.M.	PARCEL MAP
C.R.	CORNER RECORD
R.R.	RAILROAD

	SET 3/4" X 30" IRON ROD CAPPED "L.S. 7269" OR AS NOTED.
	FOUND MONUMENT AS NOTED
	DIMENSION POINT NOTHING FOUND OR SET.

REFERENCES

(R1)	R.S. 22-192, S.J.C.R.
(R2)	C.R. 14-43, S.J.C.S.R.
(R3)	C.R. 18-170, S.J.C.S.R.
(R4)	P.M. 21-191, S.J.C.R.