

CORNER RECORD

Agency Index: CR-24-349

Document Number: _____

City of _____ County of SAN JOAQUIN, California

Brief Legal Description A CONTROL MONUMENT AT THE NORTH SIDE OF BACON ISLAND.



T.2N, R.4E

CORNER TYPE

- Government Corner Control
 Meander Property
 Rancho Other

Date of Survey 7-10-24

COORDINATES (Optional)

- N. _____ E. _____
 Elevation _____
 Units Metric U.S. Survey Foot
 Horizontal Datum _____
 Zone _____ Epoch Date _____
 Vertical Datum _____
 Complies with Public Resources Code §§8801-8819
 Complies with Public Resources Code §§8890-8902

PLS Act Ref: 8765(d) 8771 8773 Other:

Corner/ Left as found Established Rebuilt Pre-Construction
 Monument: Found and Tagged Reestablished Referenced Post-Construction

Narrative of corner identified and monument as found, set, reset, replaced, or removed:

See sheet #2 for description(s):

FOUND MONUMENT AS SHOWN ON SHEET 2.

SURVEYOR'S STATEMENT

This Corner Record was prepared by me or under my direction in conformance with the Land Surveyors' Act on JULY 30, 2024,

Signed [Signature] P.L.S. or R.C.E. Number 6953



COUNTY SURVEYOR'S STATEMENT


This Corner Record was received September 18, 2024

and examined and filed September 26, 2024

Signed James E. Hart P.L.S. or R.C.E. No: 8657
Title County Surveyor



County Surveyor's Comment _____

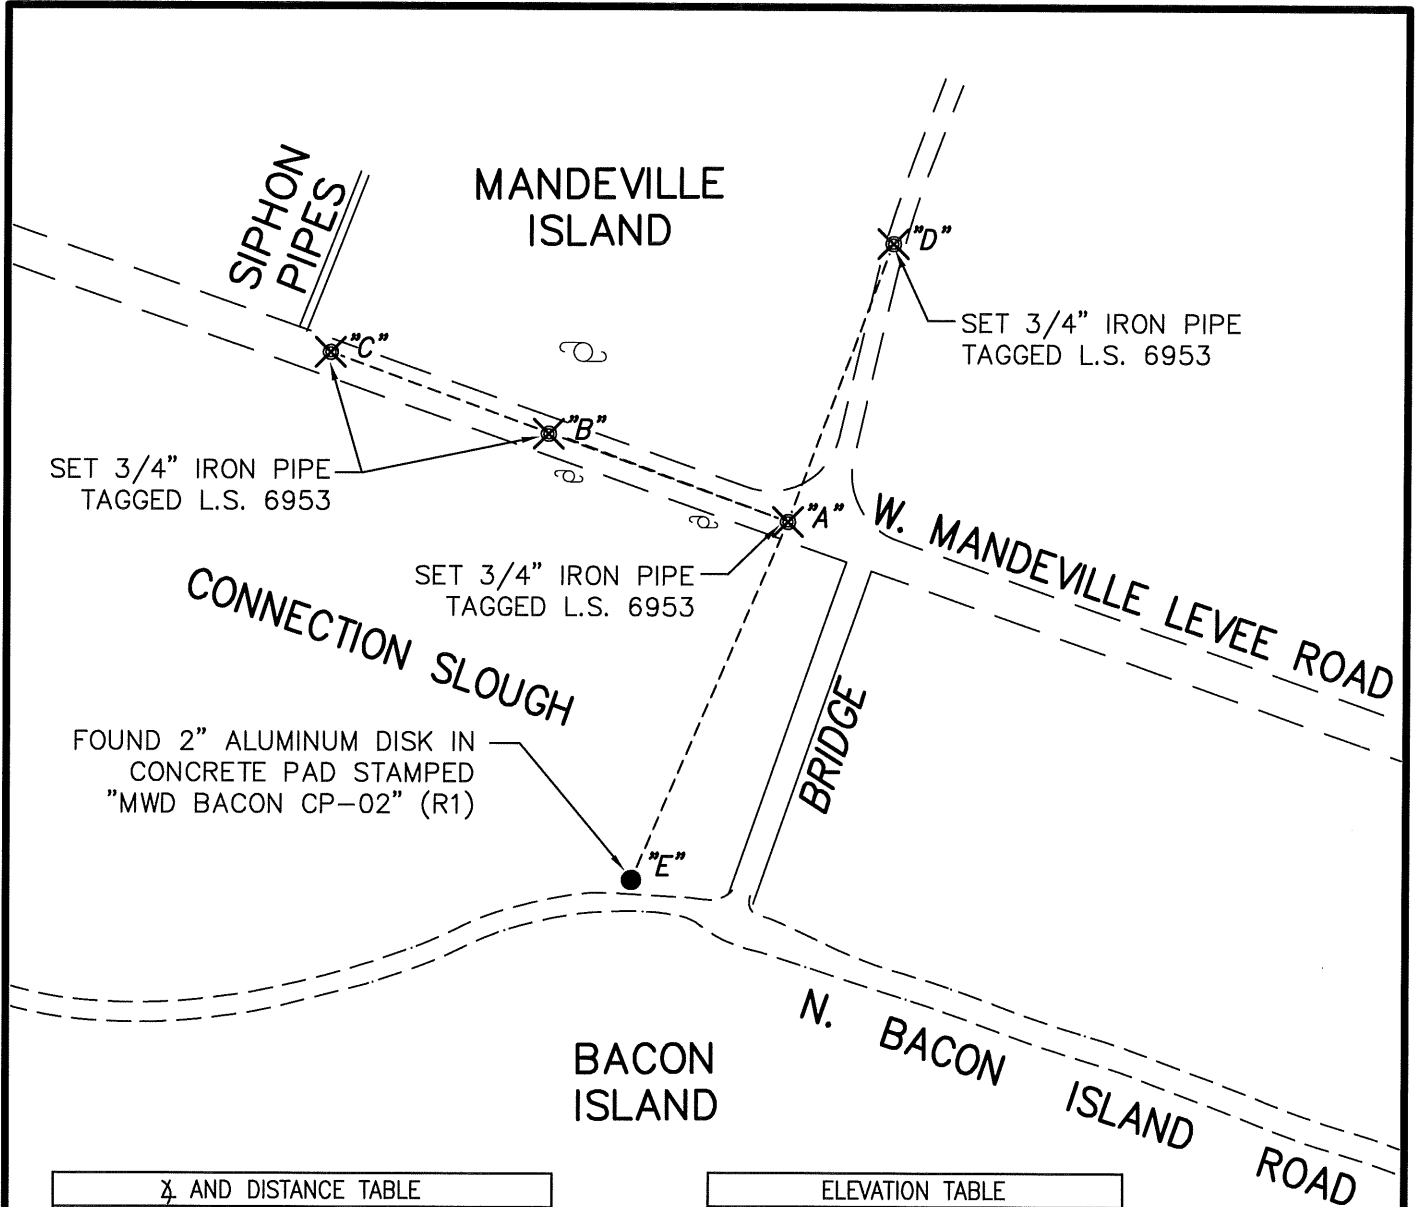

X AND DISTANCE TABLE		
BS-@-FS	X	FS DISTANCE
A-C-A	00°00'00"	523.20'(M)
A-C-B	00°18'35"	252.90'(M)
A-C-D	90°14'55"	318.13'(M)
A-C-E	273°11'50"	418.52'(M)

ELEVATION TABLE	
MONUMENT	ELEVATION (NAVD88)
"E"	9.98(M) 10.06(R1)
"A"	11.321(M)
"B"	11.16(M)
"C"	13.456(M)

LEGEND:

- X SET MONUMENT AS NOTED.
- FOUND MONUMENT AS NOTED.
- C.R. DENOTES CORNER RECORD
- S- DENOTES RECORD OF SURVEY
- S.J.C.R. DENOTES SAN JOAQUIN COUNTY RECORDS
- (M) MEASURED DISTANCE. ALL DISTANCES ARE MEASURED UNLESS NOTED OTHERWISE.

REFERENCE:

(R1) 39-S-36, S.J.C.R.



NOT TO SCALE