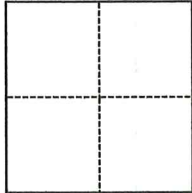


CORNER RECORD

Agency Index CR-25-051

Document Number _____

City of LODI County of SAN JOAQUIN, CaliforniaBrief Legal Description R.S. 11-173, S.J.C.R.**CORNER TYPE****COORDINATES (Optional)**

- Government Corner Control
 Meander Property
 Rancho Other

Date of Survey January 17, 2025

N. _____ E. _____
 Elevation _____
 Units Metric U.S. Survey Foot
 Horizontal Datum _____
 Zone _____ Epoch Date _____
 Vertical Datum _____
 Complies with Public Resources Code §§8801-8819
 Complies with Public Resources Code §§8890-8902


PLS Act Ref.: 8765(d) 8771 8773 Other:
 Corner/
 Monument: Left as found Established Rebuilt Pre-Construction
 Found and tagged Reestablished Referenced Post-Construction

Narrative of corner identified and monument as found, set, reset, replaced, or removed:

 See sheet #2 for description(s):**SEE SHEET 2 OF 2 FOR MONUMENTS FOUND.****SURVEYOR'S STATEMENT**

This Corner Record was prepared by me or under my direction in conformance with

the Professional Land Surveyors' Act on 1/20/2025Signed Walter John Shoup P.L.S. or R.C.E. No. L-7736**COUNTY SURVEYOR'S STATEMENT**This Corner Record was received January 21, 2025and examined and filed February 6, 2025Signed James E. Hart P.L.S. or R.C.E. No. 8657Title County Surveyor**County Surveyor's Comment**

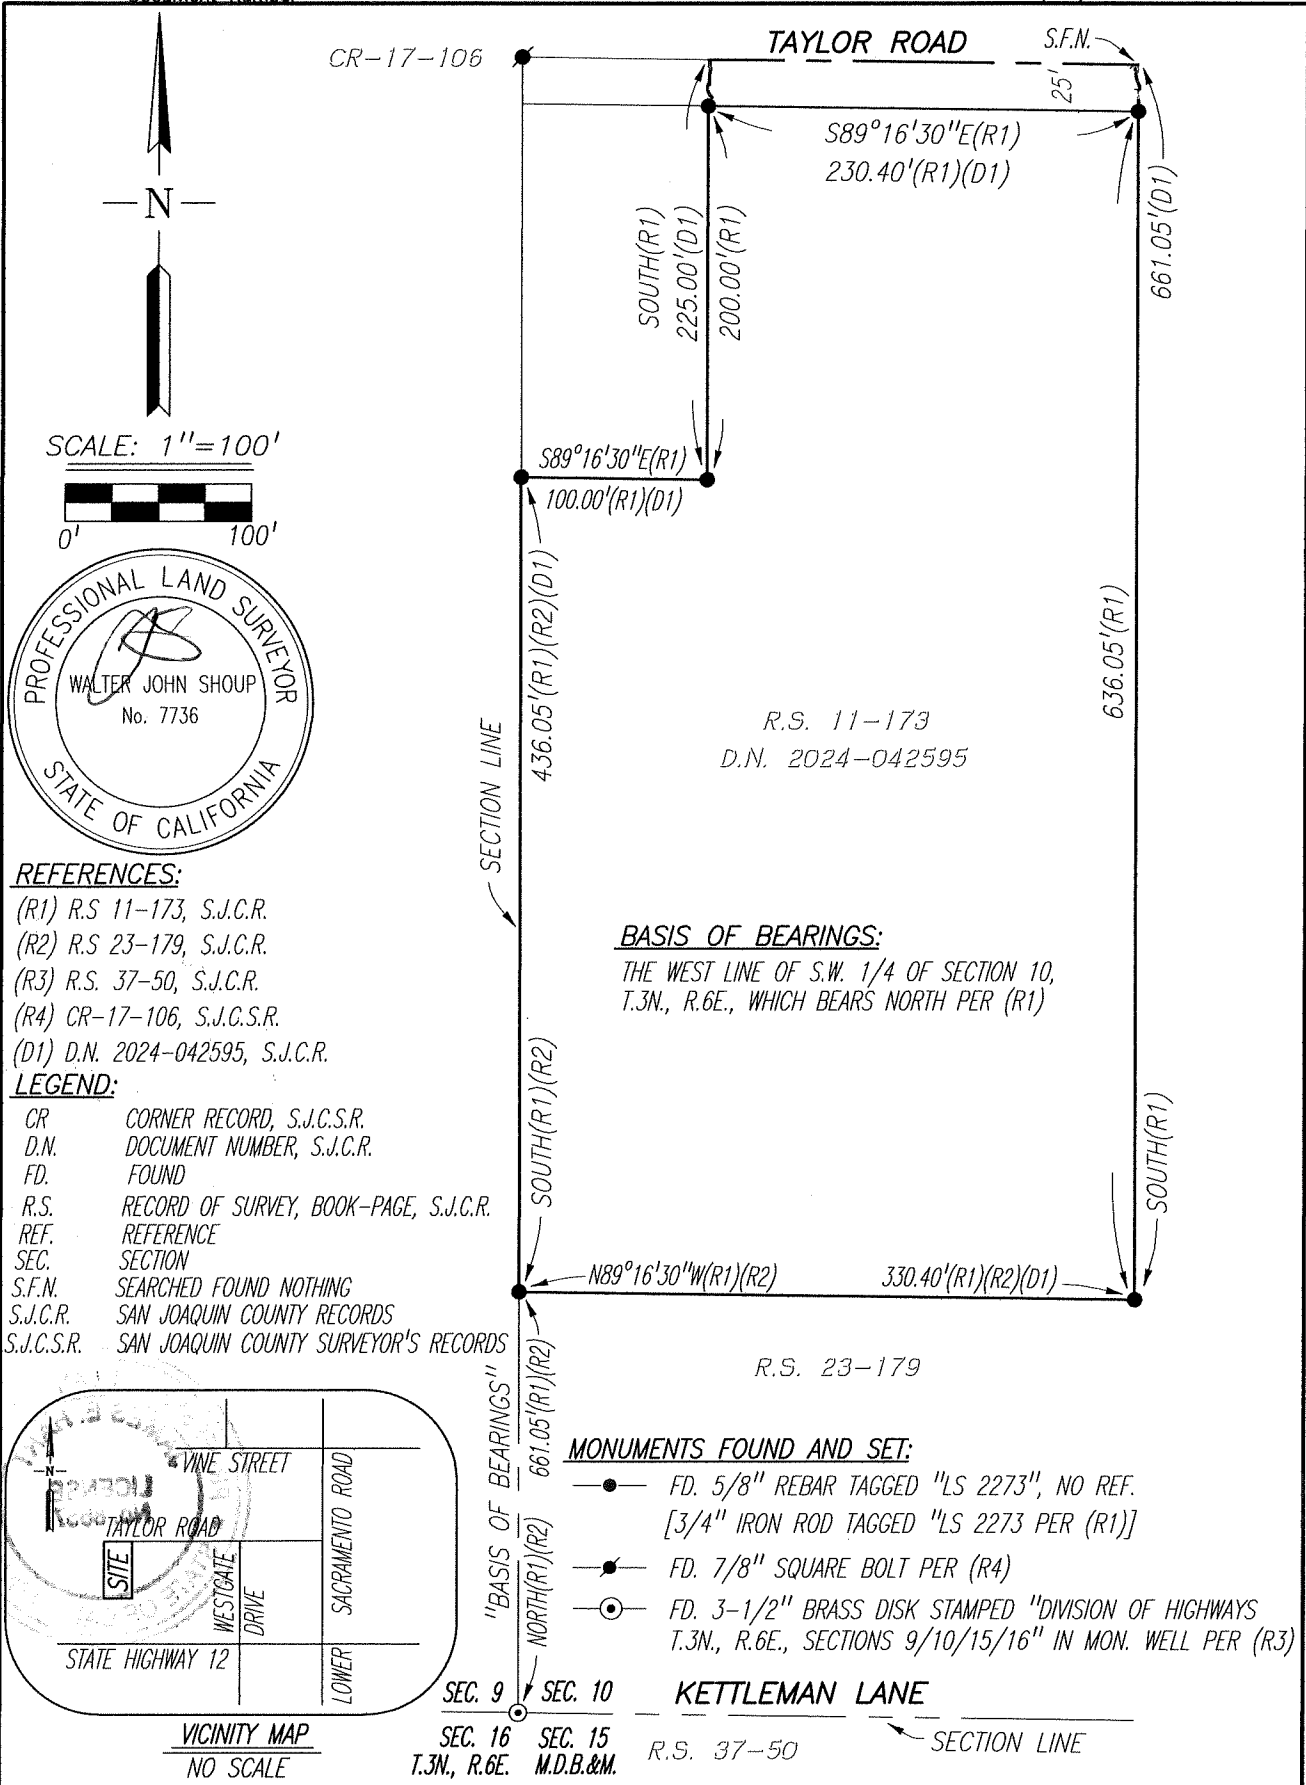


- REFERENCES:**
- (R1) R.S 11-173, S.J.C.R.
 - (R2) R.S 23-179, S.J.C.R.
 - (R3) R.S. 37-50, S.J.C.R.
 - (R4) CR-17-106, S.J.C.S.R.
 - (D1) D.N. 2024-042595, S.J.C.R.

- LEGEND:**
- CR CORNER RECORD, S.J.C.S.R.
 - D.N. DOCUMENT NUMBER, S.J.C.R.
 - FD. FOUND
 - R.S. RECORD OF SURVEY, BOOK-PAGE, S.J.C.R.
 - REF. REFERENCE
 - SEC. SECTION
 - S.F.N. SEARCHED FOUND NOTHING
 - S.J.C.R. SAN JOAQUIN COUNTY RECORDS
 - S.J.C.S.R. SAN JOAQUIN COUNTY SURVEYOR'S RECORDS

BASIS OF BEARINGS:
 THE WEST LINE OF S.W. 1/4 OF SECTION 10, T.3N., R.6E., WHICH BEARS NORTH PER (R1)

- MONUMENTS FOUND AND SET:**
- FD. 5/8" REBAR TAGGED "LS 2273", NO REF. [3/4" IRON ROD TAGGED "LS 2273 PER (R1)]
 - FD. 7/8" SQUARE BOLT PER (R4)
 - FD. 3-1/2" BRASS DISK STAMPED "DIVISION OF HIGHWAYS T.3N., R.6E., SECTIONS 9/10/15/16" IN MON. WELL PER (R3)

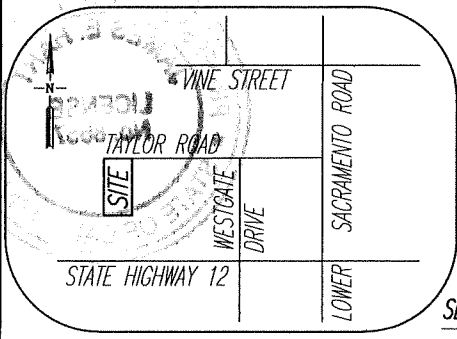

Scale: 1"=100'	CORNER RECORD EXHIBIT MAP	Date: 01/20/2025
Job No.: 25-012		DWG: 25012CR.DWG