

CORNER RECORD

Agency Index

CR-25-060

Document Number

City of STOCKTON County of SAN JOAQUIN, CaliforniaBrief Legal Description SOUTH LINE OF PARCEL 'A' PER R.S. 29-29, SEC. 21, T2N, R6E, MDB&M**CORNER TYPE****COORDINATES (Optional)**

- ☐ Government Corner ☐ Control
☐ Meander ☒ Property
☐ Rancho ☐ Other

Date of Survey January 16, 2025

N. _____ E. _____

Elevation _____

Units ☐ Metric ☐ U.S. Survey Foot

Horizontal Datum _____

Zone _____ Epoch Date _____

Vertical Datum _____

☐ Complies with Public Resources Code §§8801-8819☐ Complies with Public Resources Code §§8890-8902PLS Act Ref.: ☒ 8765(d) ☐ 8771 ☐ 8773 ☐ Other:

Corner/
Monument: ☒ Left as found ☐ Established ☐ Rebuilt ☐ Pre-Construction
☐ Found and tagged ☒ Reestablished ☐ Referenced ☒ Post-Construction

Narrative of corner identified and monument as found, set, reset, replaced, or removed:

☒ See sheet #2 for description(s):

POST-CONSTRUCTION CORNER RECORD. THIS DOCUMENT IS FOR THE PURPOSE OF PRESERVING AND ESTABLISHING EXISTING MONUMENTS IN THE AREA OF NEW CONSTRUCTION OF IMPROVEMENTS, AS SHOWN ON BOOK 29 OF SURVEYS, PAGE 29, SAN JOAQUIN COUNTY RECORDS.

SURVEYOR'S STATEMENT

This Corner Record was prepared by me or under my direction in conformance with

the Professional Land Surveyors' Act on February 6, 2025Signed  P.L.S. or R.C.E. No. L.S. 7600**COUNTY SURVEYOR'S STATEMENT**This Corner Record was received February 6, 2025and examined and filed February 11, 2025Signed  P.L.S. or R.C.E. No. 8657Title County Surveyor

County Surveyor's Comment




NOTES:

1. RETRACEMENT SURVEY WILL DETERMINE VALIDITY OF MONUMENT LOCATIONS.



REFERENCES:

- (A) R.S. 29-29, SAN JOAQUIN COUNTY RECORDS
- (B) C.R. 24-266, SAN JOAQUIN COUNTY SURVEYOR'S RECORDS

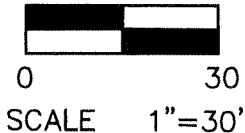

LEGEND:

- (M) MEASURED
- C.R. CORNER RECORD
- R.S. RECORD OF SURVEY, BOOK-PAGE
- SFN SEARCHED, FOUND NOTHING
- FOUND MONUMENT AS NOTED
- SET 3/4" X 30" IRON PIN TAGGED L.S. 7600

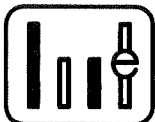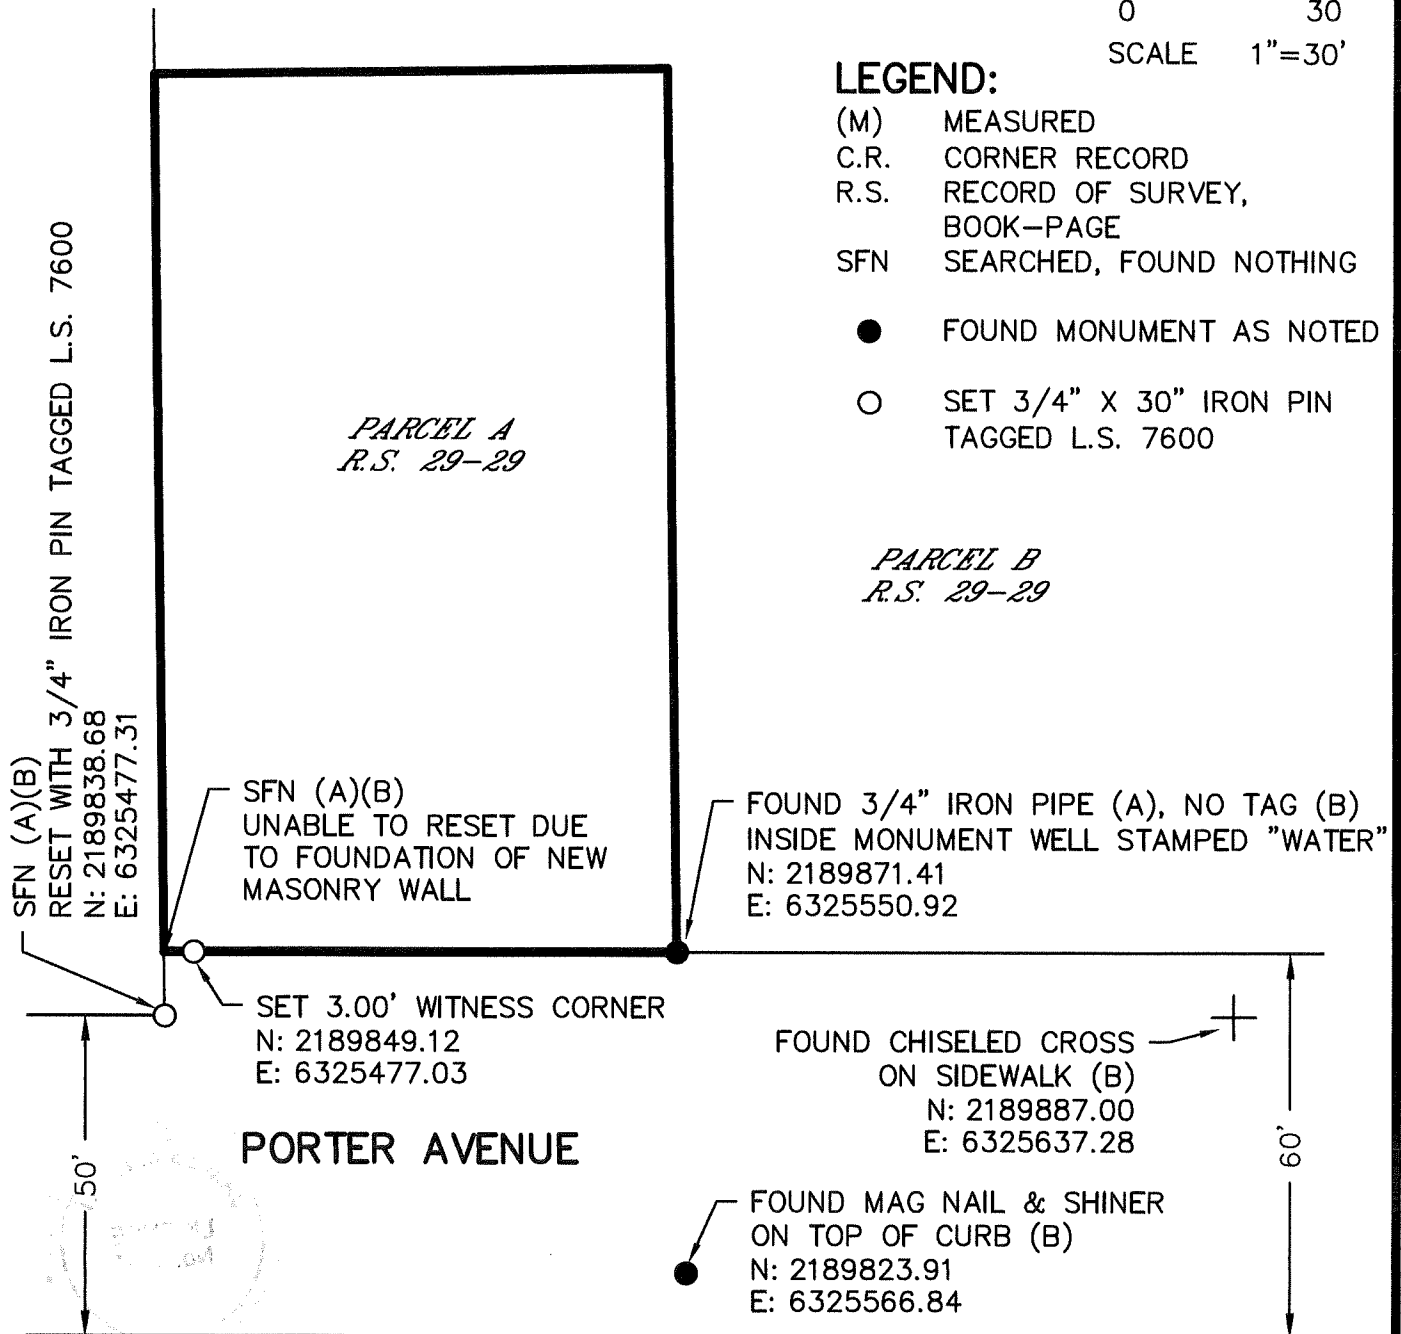

WONG ENGINEERS, INC.

4578 FEATHER RIVER DRIVE, SUITE A
STOCKTON, CA 95219 (209) 476-0011
FEBRUARY 6, 2025 PAGE 2 OF 2

DESCRIPTION:

THIS DOCUMENT IS FOR THE PURPOSE OF PRESERVING AND ESTABLISHING EXISTING MONUMENTS.